


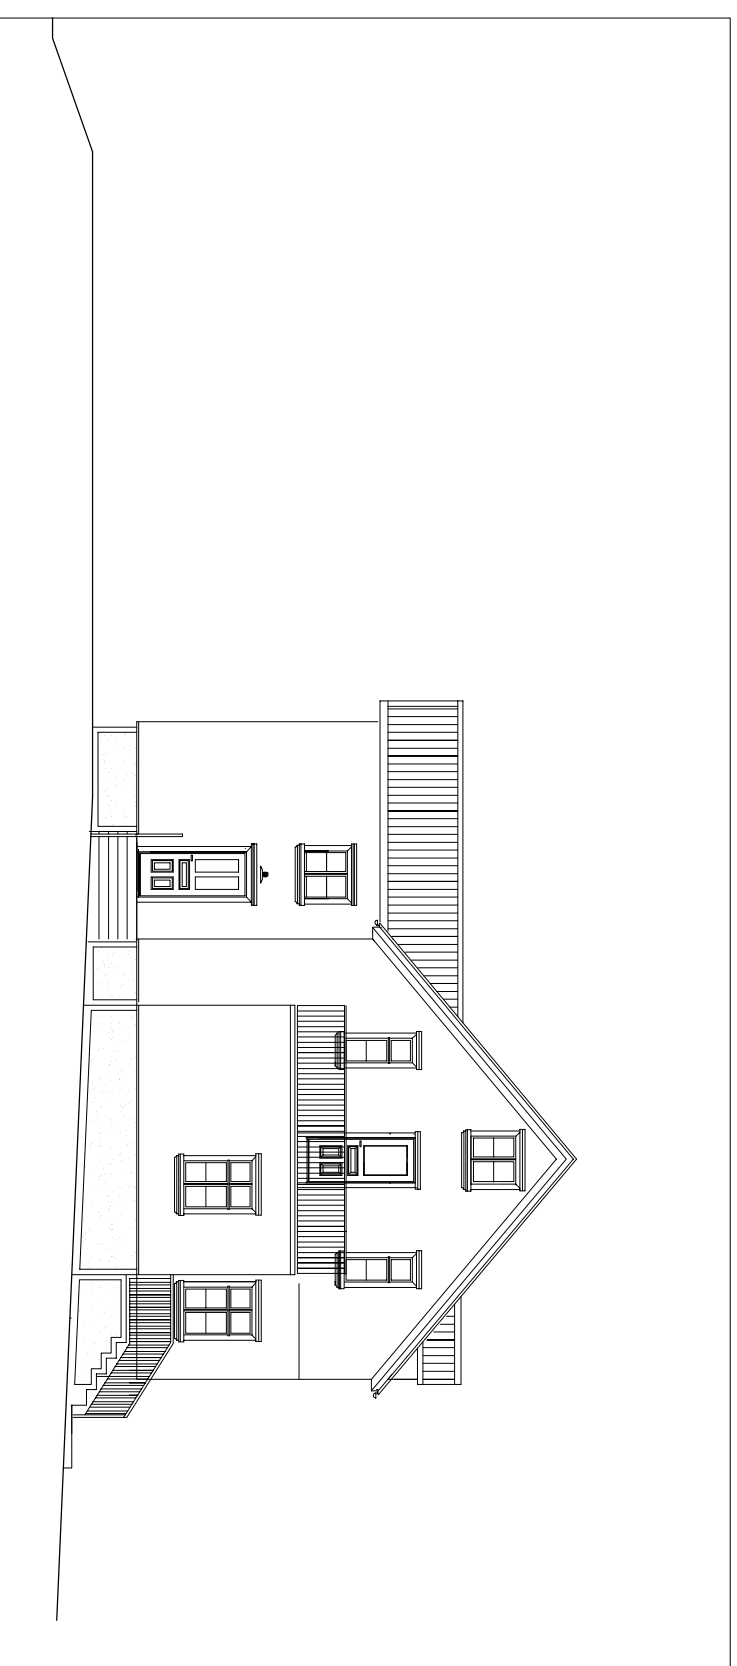

UTLIT SUDUR



UTLIT VESTUR



UTLIT NORÐUR



UTLIT AUSTUR

ARKÍDEA arkítektar Ingólfsstræti 5 R  
ÚTSKÁLAR – GARDI – GERDAHREPPI  
PRESTISSETUR–ENDURBÆTUR  
Ghíttismyndir

HANNAÐ: TEKNAÐ: DAGS: 07.11.05 MKV: 1:100

VERKNR: 9908 TEKNNR: NR A.104  
Gísli Semundsson ark. FAI  
Ragnor Ólafsson ark. FAI  
Eyjólfur Bragason ark. FAI